

LEGEND

 SPECIFIED RETAIL AREA



NOTE:
DO NOT SCALE THIS DRAWING; THE DRAWING SHOWS DESIGN INTENT ONLY. ALL DIMENSIONS TO BE CHECKED ON SITE PRIOR TO CONSTRUCTION OR PRODUCTION; CONSTRUCTION DETAILS TO BE CONFIRMED BY CONTRACTOR/ MANUFACTURER; FIGURE DIMENSIONS ARE TO BE TAKEN IN PREFERENCE TO THE SCALE DRAWING; ALL DISCREPANCIES AND COMMISSIONS ON SITE MUST BE REPORTED TO DESIGNER FOR THEIR COMMENTS OR APPROVAL PRIOR TO COMMENCING WORK; ALL ELECTRICAL, LIGHTING, HVAC AND PLUMBING ISSUES TO BE REFERRED TO ENGINEERS DRAWING PRIOR TO COMMENCEMENT OF WORKS; THE DESIGNS ARE SUBJECT TO APPROVAL BY STATUTORY AUTHORITIES AND ANY NECESSARY ALTERNATIONS SHOULD BE MADE TO COMPLY; THIS DOCUMENT INCLUDING ELECTRONIC FORMAT, MUST NOT BE USED, REPRODUCED OR COPIED WHOLLY OR IN PART WITHOUT A PRIOR PERMISSION OF THE DESIGNER ©

CLIENT DETAILS

BEN MARKS

PROJECT

FAST EDDIE'S BARBERSHOP
Level 1, The Argus Building, 288 La Trobe Street
Melbourne, Vic 3000

PROJECT NO

0004


ISSUE DETAILS

REV	DATE	DESCRIPTION	INITIAL	CLIENT	ARCHITECT	PROJECT M.	STRUC. ENG.	M&E ENG.	HYD. ENG.	Q.S.	CONS.	CONT.
-----	------	-------------	---------	--------	-----------	------------	-------------	----------	-----------	------	-------	-------


DRAWING DETAILS

MASTER PLAN


START DATE	SCALE
MARCH 2014	@ A3
DRAWN BY	DRAWING NO.
K.C	1
CHECKED BY	
B.D	

 


ELEVATION 1 1:50

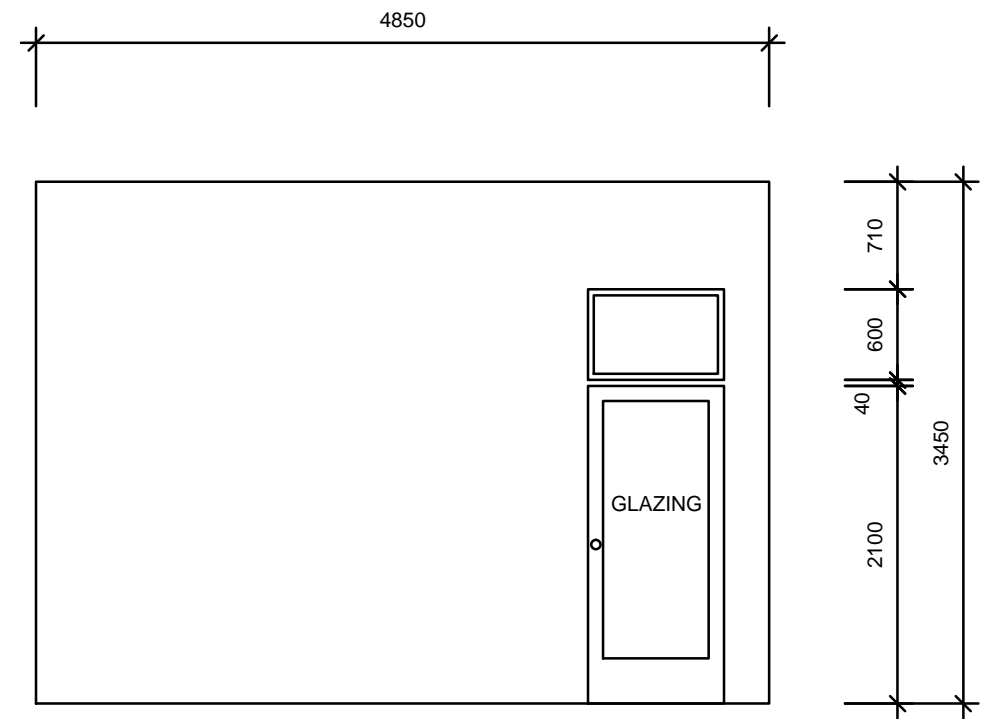

ELEVATION 2 1:50

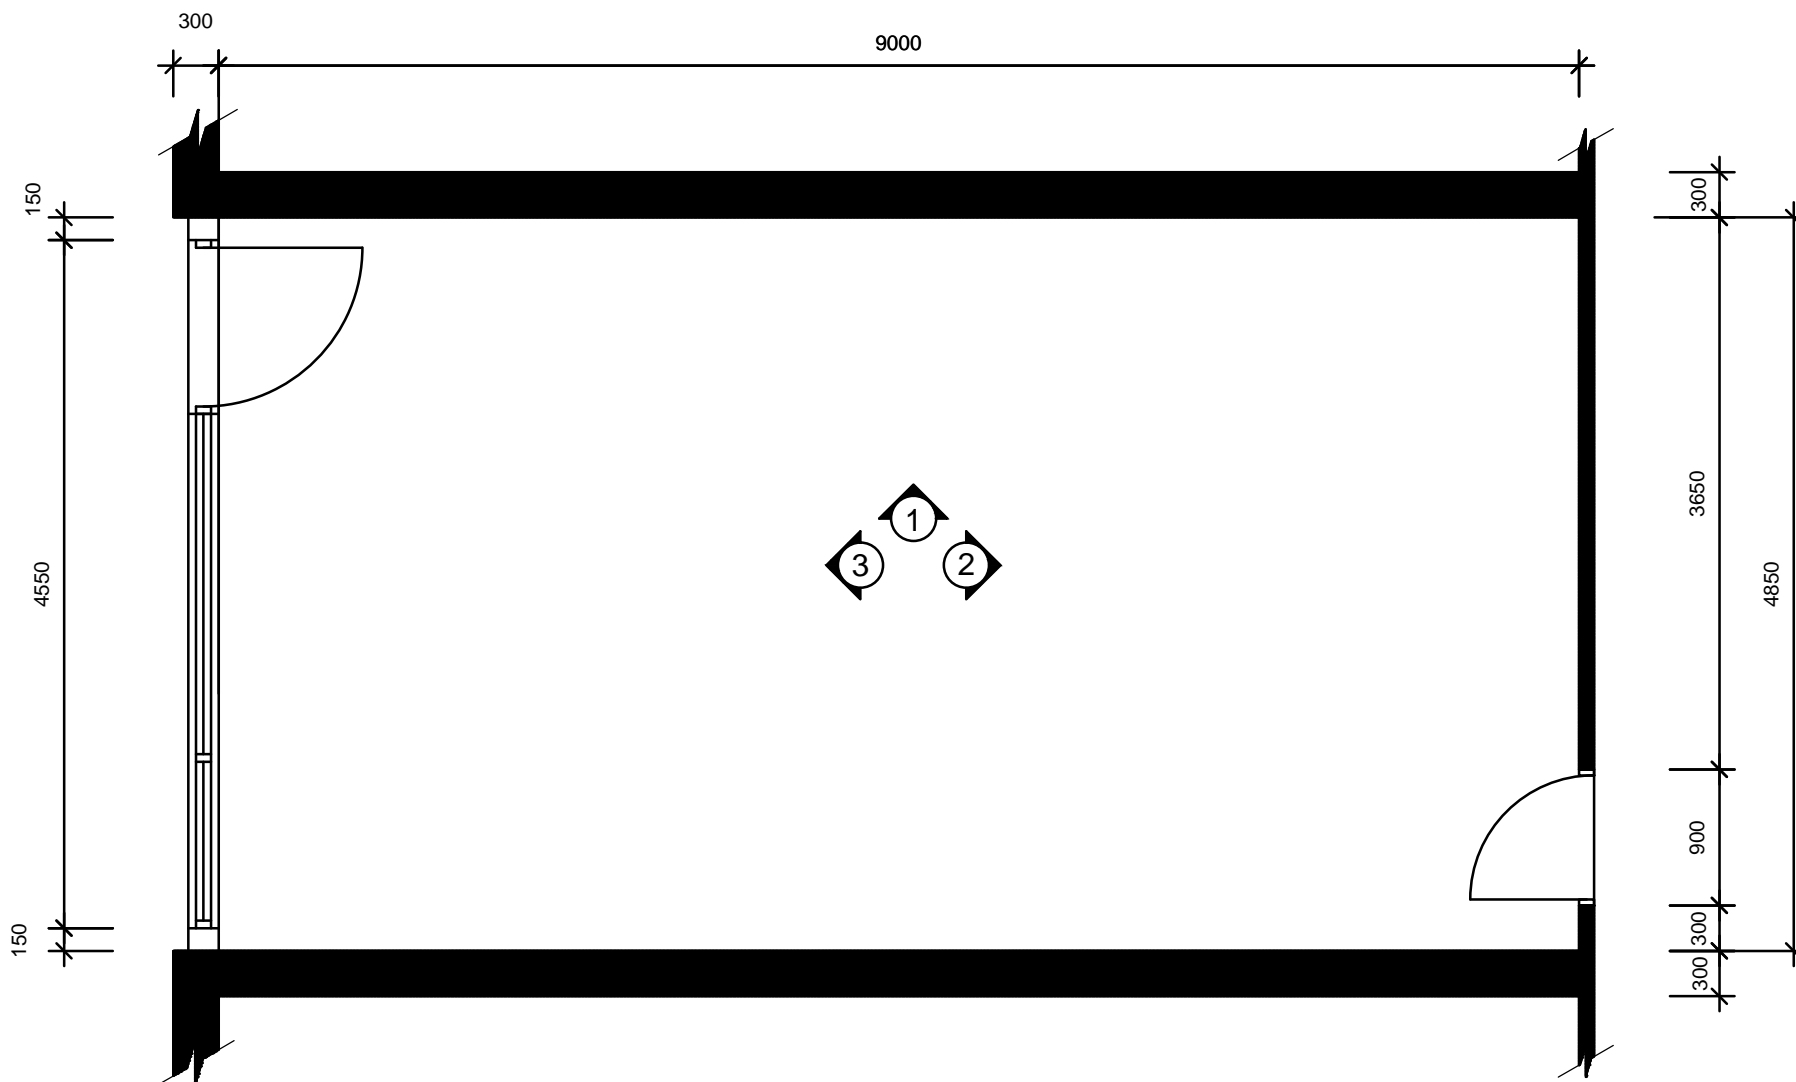

FLOOR PLAN 1:50


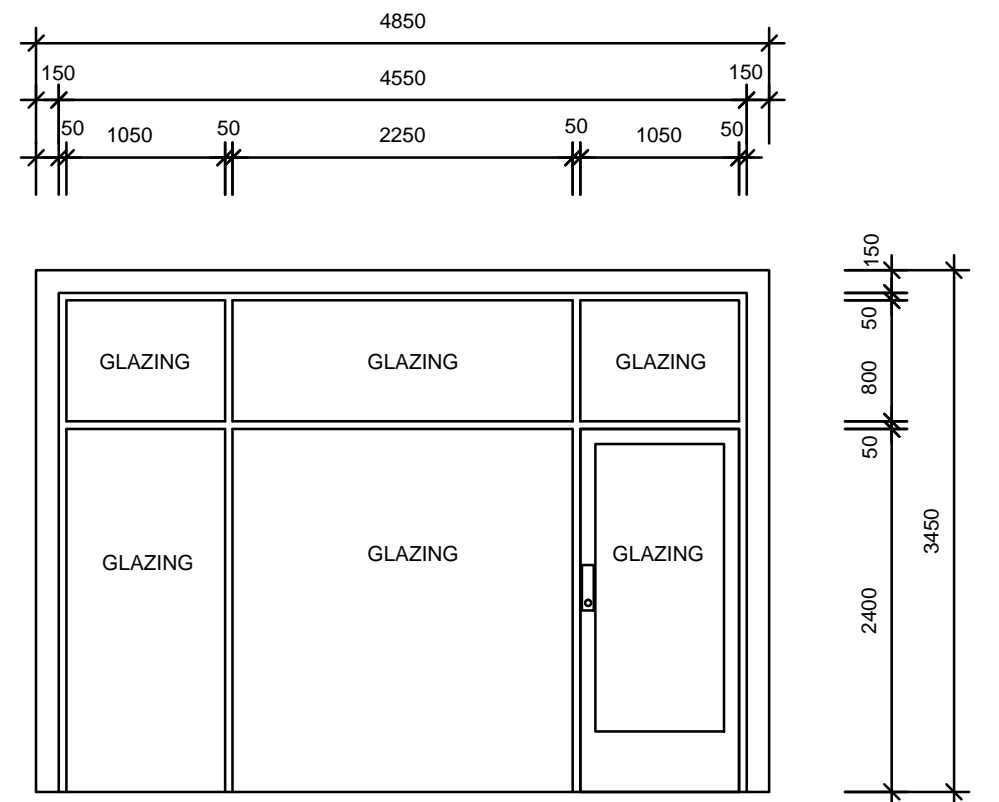


ELEVATION 3 1:50

FAST EDDIE'S BARBER SHOP
 EXISTING SITE
 FLOOR PLAN AND ELEVATIONS
 SCALE 1:50



FACADE 1:50

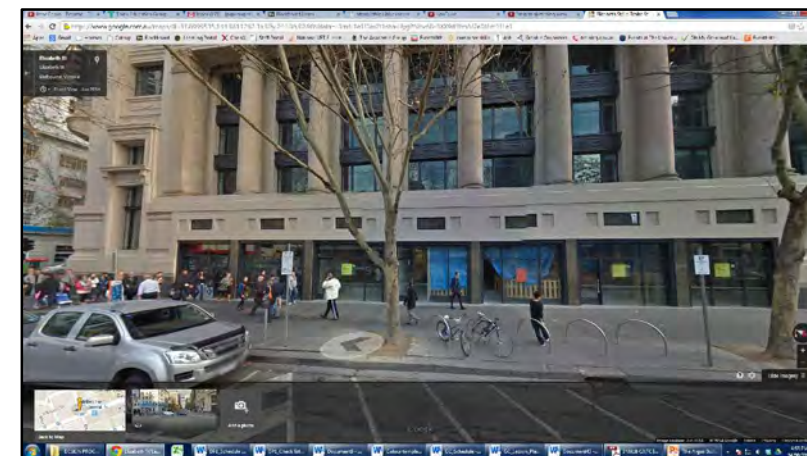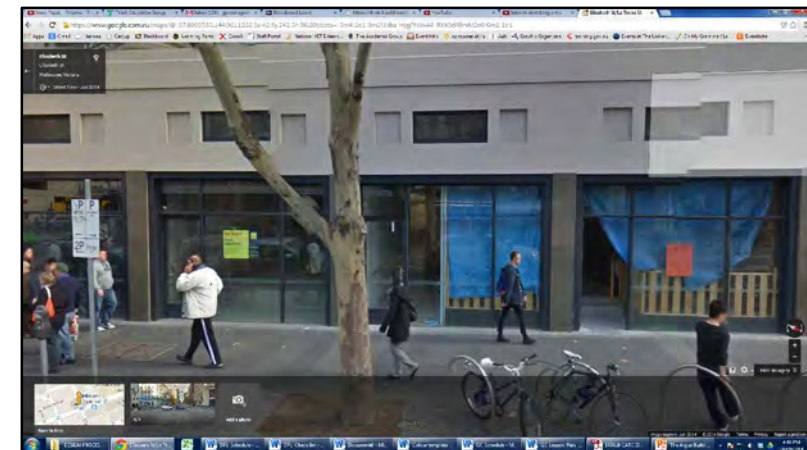

FAST EDDIE'S BARBER SHOP
EXISTING SITE
SHOP FACADE
SCALE 1:50